

THIS DRAWING CONTAINS ONLY VISUAL
CONCEPTS AND CONSTRUCTION SUGGESTIONS.

The lighting designer is solely responsible for the appearance of the production, not its safety. The designer will promptly correct any specification found to be incompatible by the Producer with proper safety precautions. The Producer will indemnify, defend, save, and hold the designer (and his or her family or heirs) harmless from and against all liability, costs, or fees, whatsoever which they may suffer by reason of the designs furnished hereunder. Finally, the producer agrees to carry comprehensive general liability insurance applicable to any claims that might arise due to any work performed under this Agreement. This drawing is prepared for electricians to understand the placement of lighting fixtures only and should not be used to locate or install scenery.

Lighting Design by
Jeremy Jason
(520) 419-9657
JeremyJason@jjasondesign.com

Caplan Studio Theatre University of the Arts	211 South Broad Street Philadelphia, PA 19107
Production Electrician Troy Martin O'shia (215) 485-8127 tmartinoshia@uarts.edu	Asst. Lighting Designer Ryan J. Stofa (302) 824-1181 rstofa@uarts.edu
Direction: Matthew Bantock Sound Design: Larry Fowler Scenic Design: Michael Leon Technical Direction:	

PLATE
3 of 5


VERSION
3


RICHARD O'BRIEN'S
THE ROCKY HORROR SHOW

Running November 6th through 14th

SECTION

Dated 0/14/15	Drwn: VW 2015 SE by JJ	Scale: 1/2"=1'
---------------	------------------------	----------------

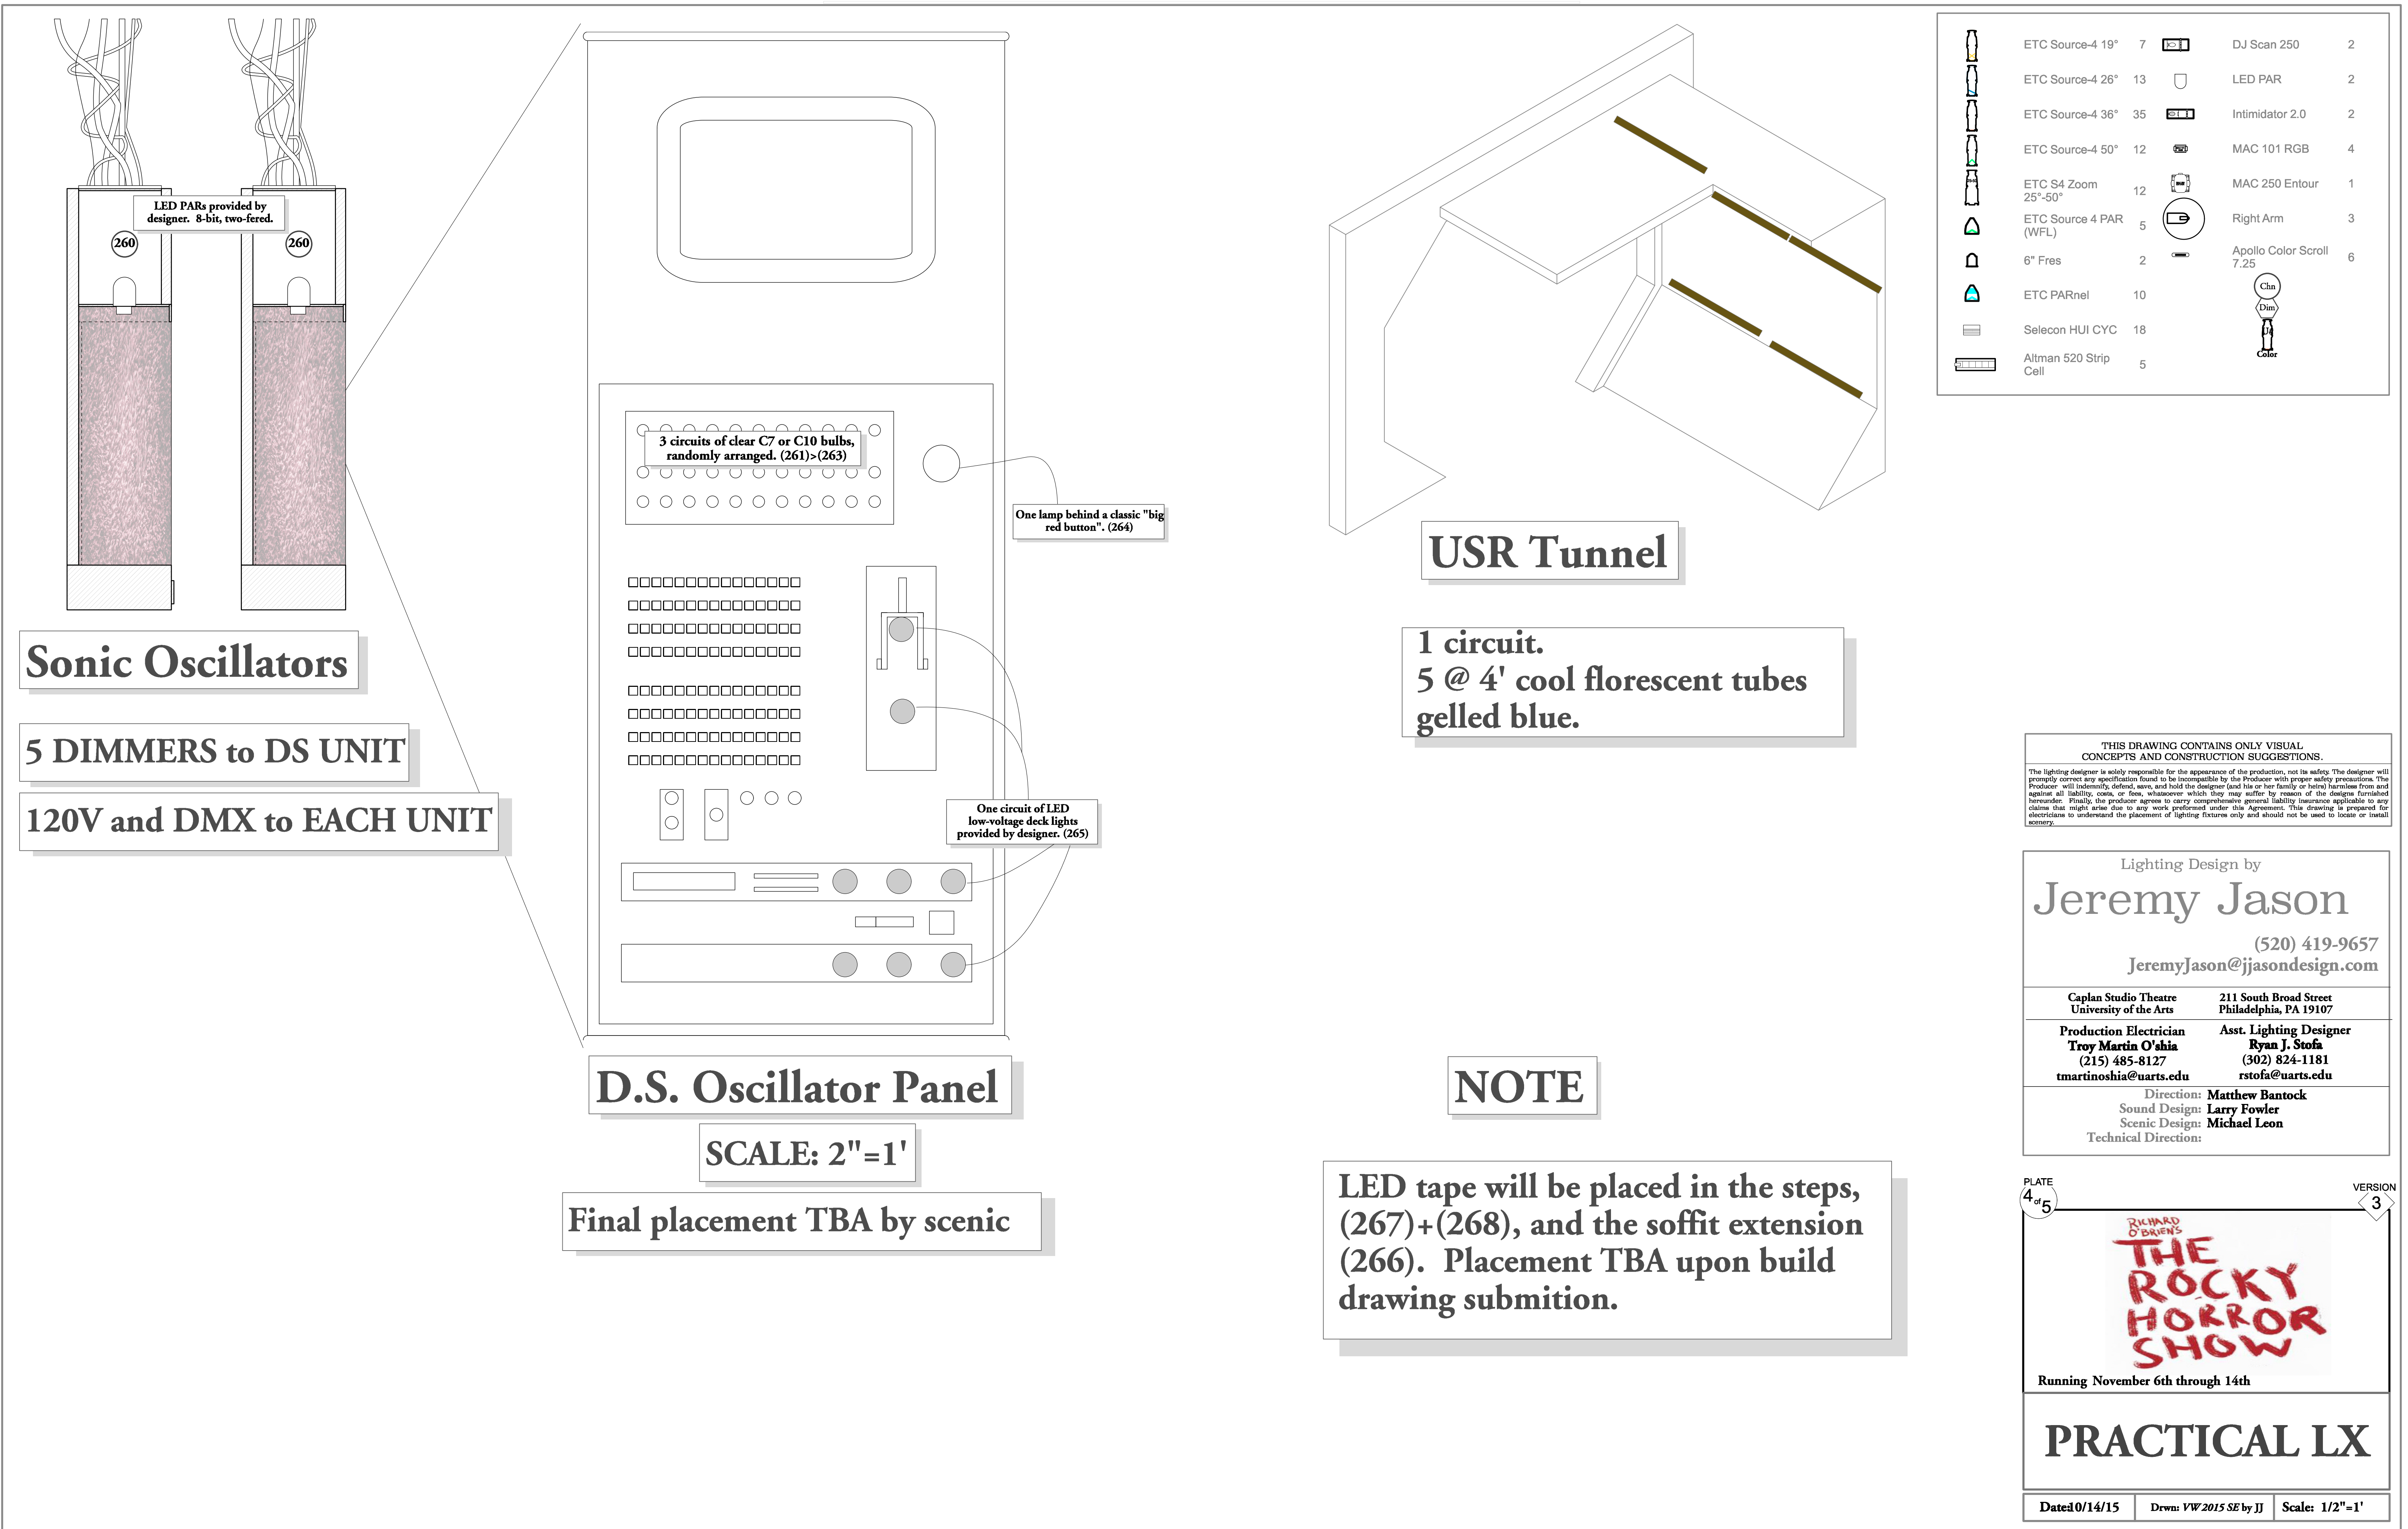

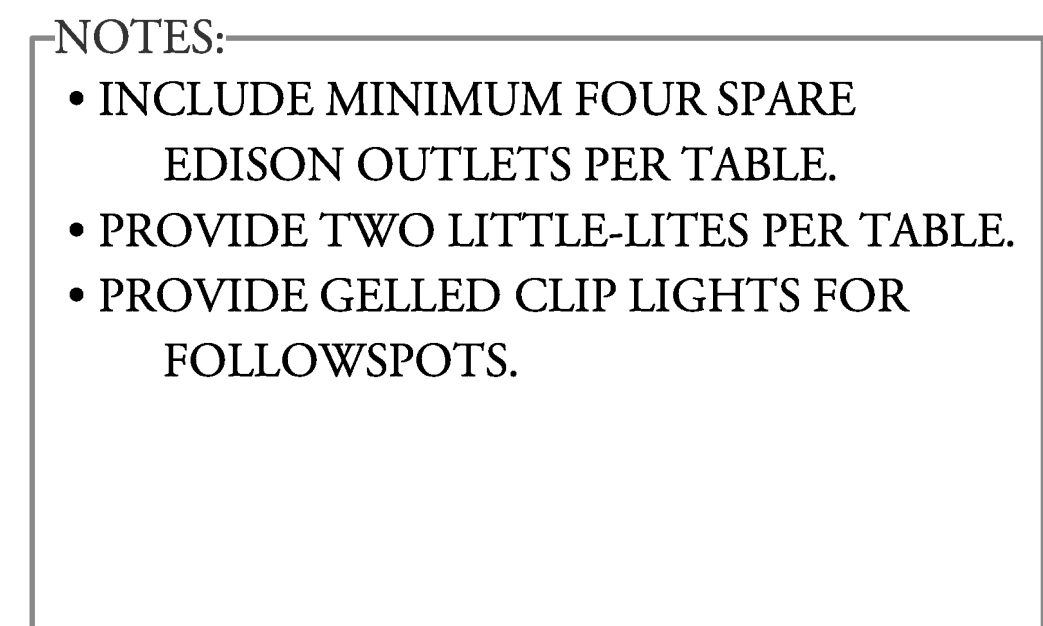

The lighting designer is solely responsible for the appearance of the production, not its safety. The designer will promptly correct any specification found to be incompatible by the Producer with proper safety precautions. The Producer will indemnify, defend, save, and hold the designer (and his or her family or heirs) harmless from and against all liability, costs, or fees, whatsoever which they may suffer by reason of the designer furnishing hereunder. Finally, the producer agrees to carry comprehensive general liability insurance applicable to any claims that might arise due to any work performed under this Agreement. This drawing is prepared for electricians to understand the placement of lighting fixtures only and should not be used to locate or install scenery.

Jeremy Jason

JeremyJason@jjasondesign.com

**211 South Broad Street
Philadelphia, PA 19107**

Asst. Lighting Designer
Ryan J. Stofa
(302) 824-1181
rstofa@uarts.edu

PLATE
(5 of 5)

VERSION
3



TECH & SIG

Scale: 1/2"=1'

